
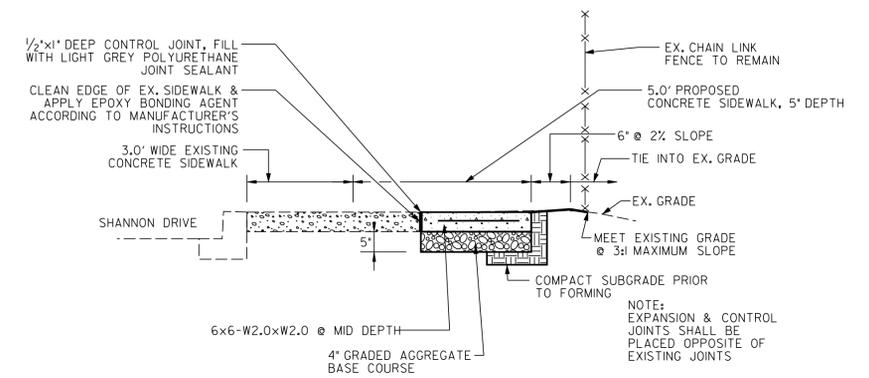



MATCH LINE - SHEET FOURTEEN

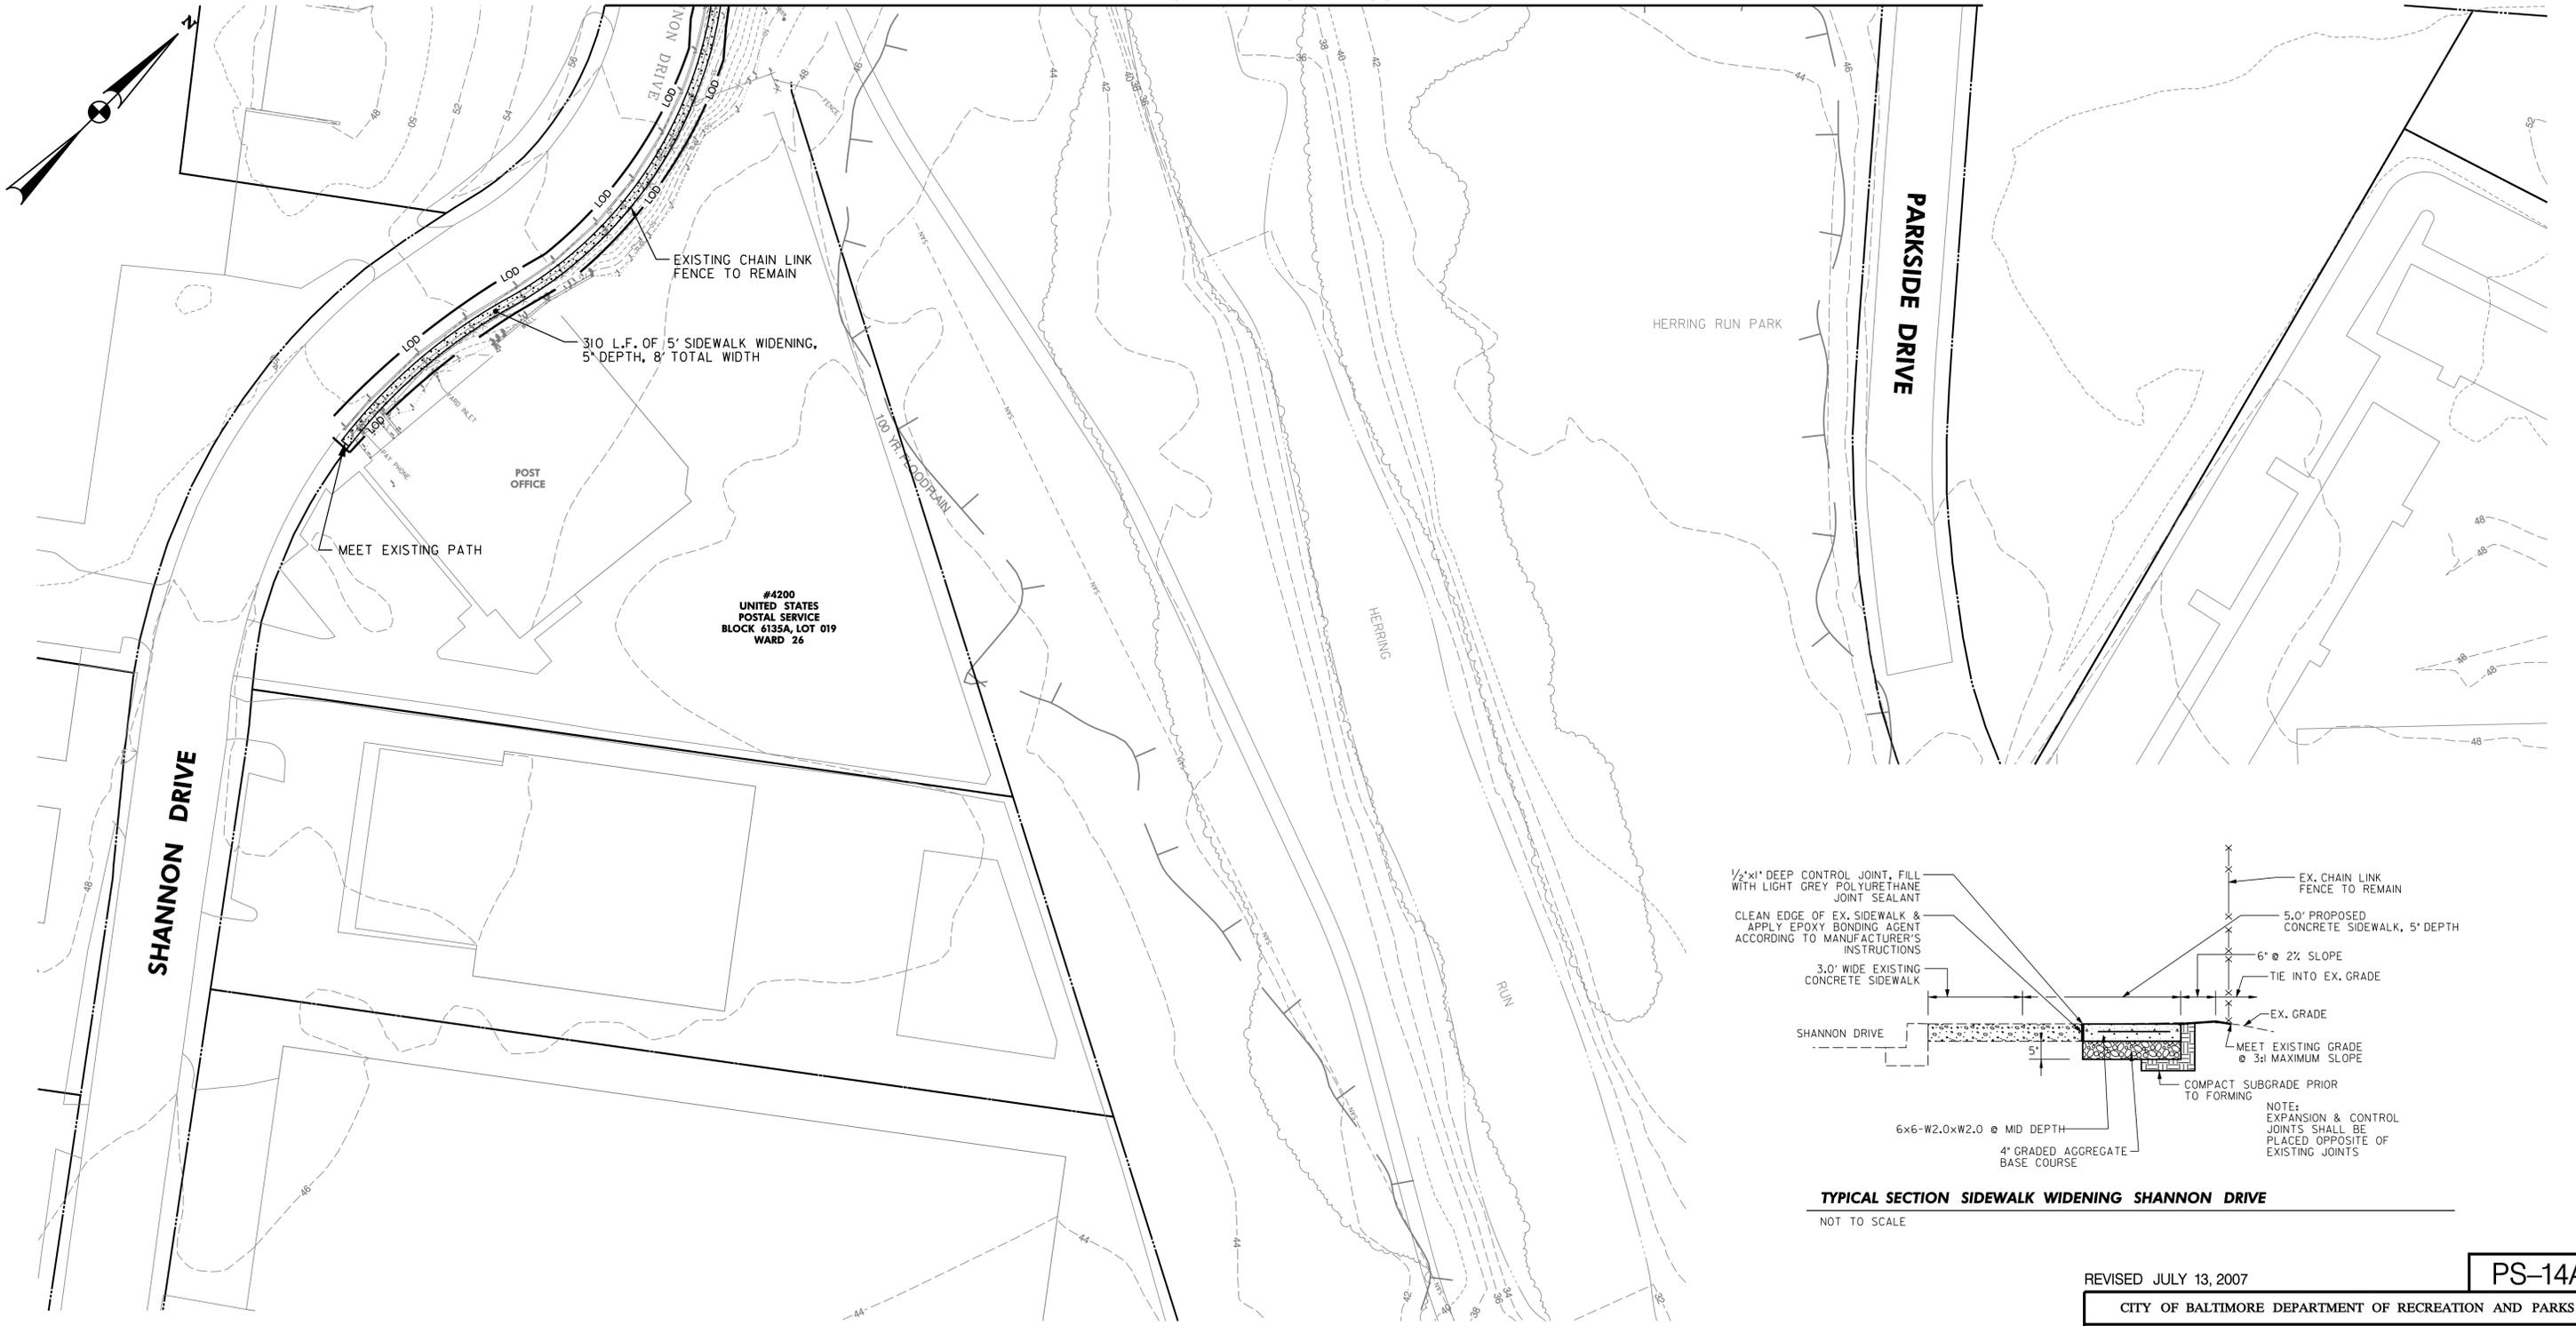

**TYPICAL SECTION SIDEWALK WIDENING SHANNON DRIVE**  
NOT TO SCALE

PAVEMENT LEGEND

|  |                                |
|--|--------------------------------|
|  | PAVEMENT REMOVAL               |
|  | NEW CLASS ONE TRAIL            |
|  | EXISTING PATH TO BE RESURFACED |
|  | 5' DEPTH CONCRETE SIDEWALK     |

 

**GPI**  
GREENMAN-PEDERSEN, INC.  
ENGINEERS, ARCHITECTS, PLANNERS, CONSTRUCTION ENGINEERS & INSPECTORS  
10977 GUILFORD RD., ANNAPOLIS JUNCTION, MD, 20701  
WASH. (301) 470-2772 BALT. (410) 880-3055  
FAX: (301) 490-2649 www.gpinet.com

PROJECT NO: 2004042.14

REVISED JULY 13, 2007

PS-14A

CITY OF BALTIMORE DEPARTMENT OF RECREATION AND PARKS

**HERRING RUN GREENWAY  
HIKER/BIKER TRAIL**

SITE PLAN SHEET 14 - A

|                 |                 |                 |
|-----------------|-----------------|-----------------|
| SCALE: AS SHOWN | DATE: FEB, 2007 | SHEET 14A OF 23 |
|-----------------|-----------------|-----------------|

FILE: N:\2004\2004042\2004042.14\dgn\pHD-P014a\_Herringrun.dgn  
DATE: Monday, December 06, 2010 AT 11:15 AM